


EXHIBIT 6: AIRFIELD SIGNAGE PLAN, REVISED 4/01/05

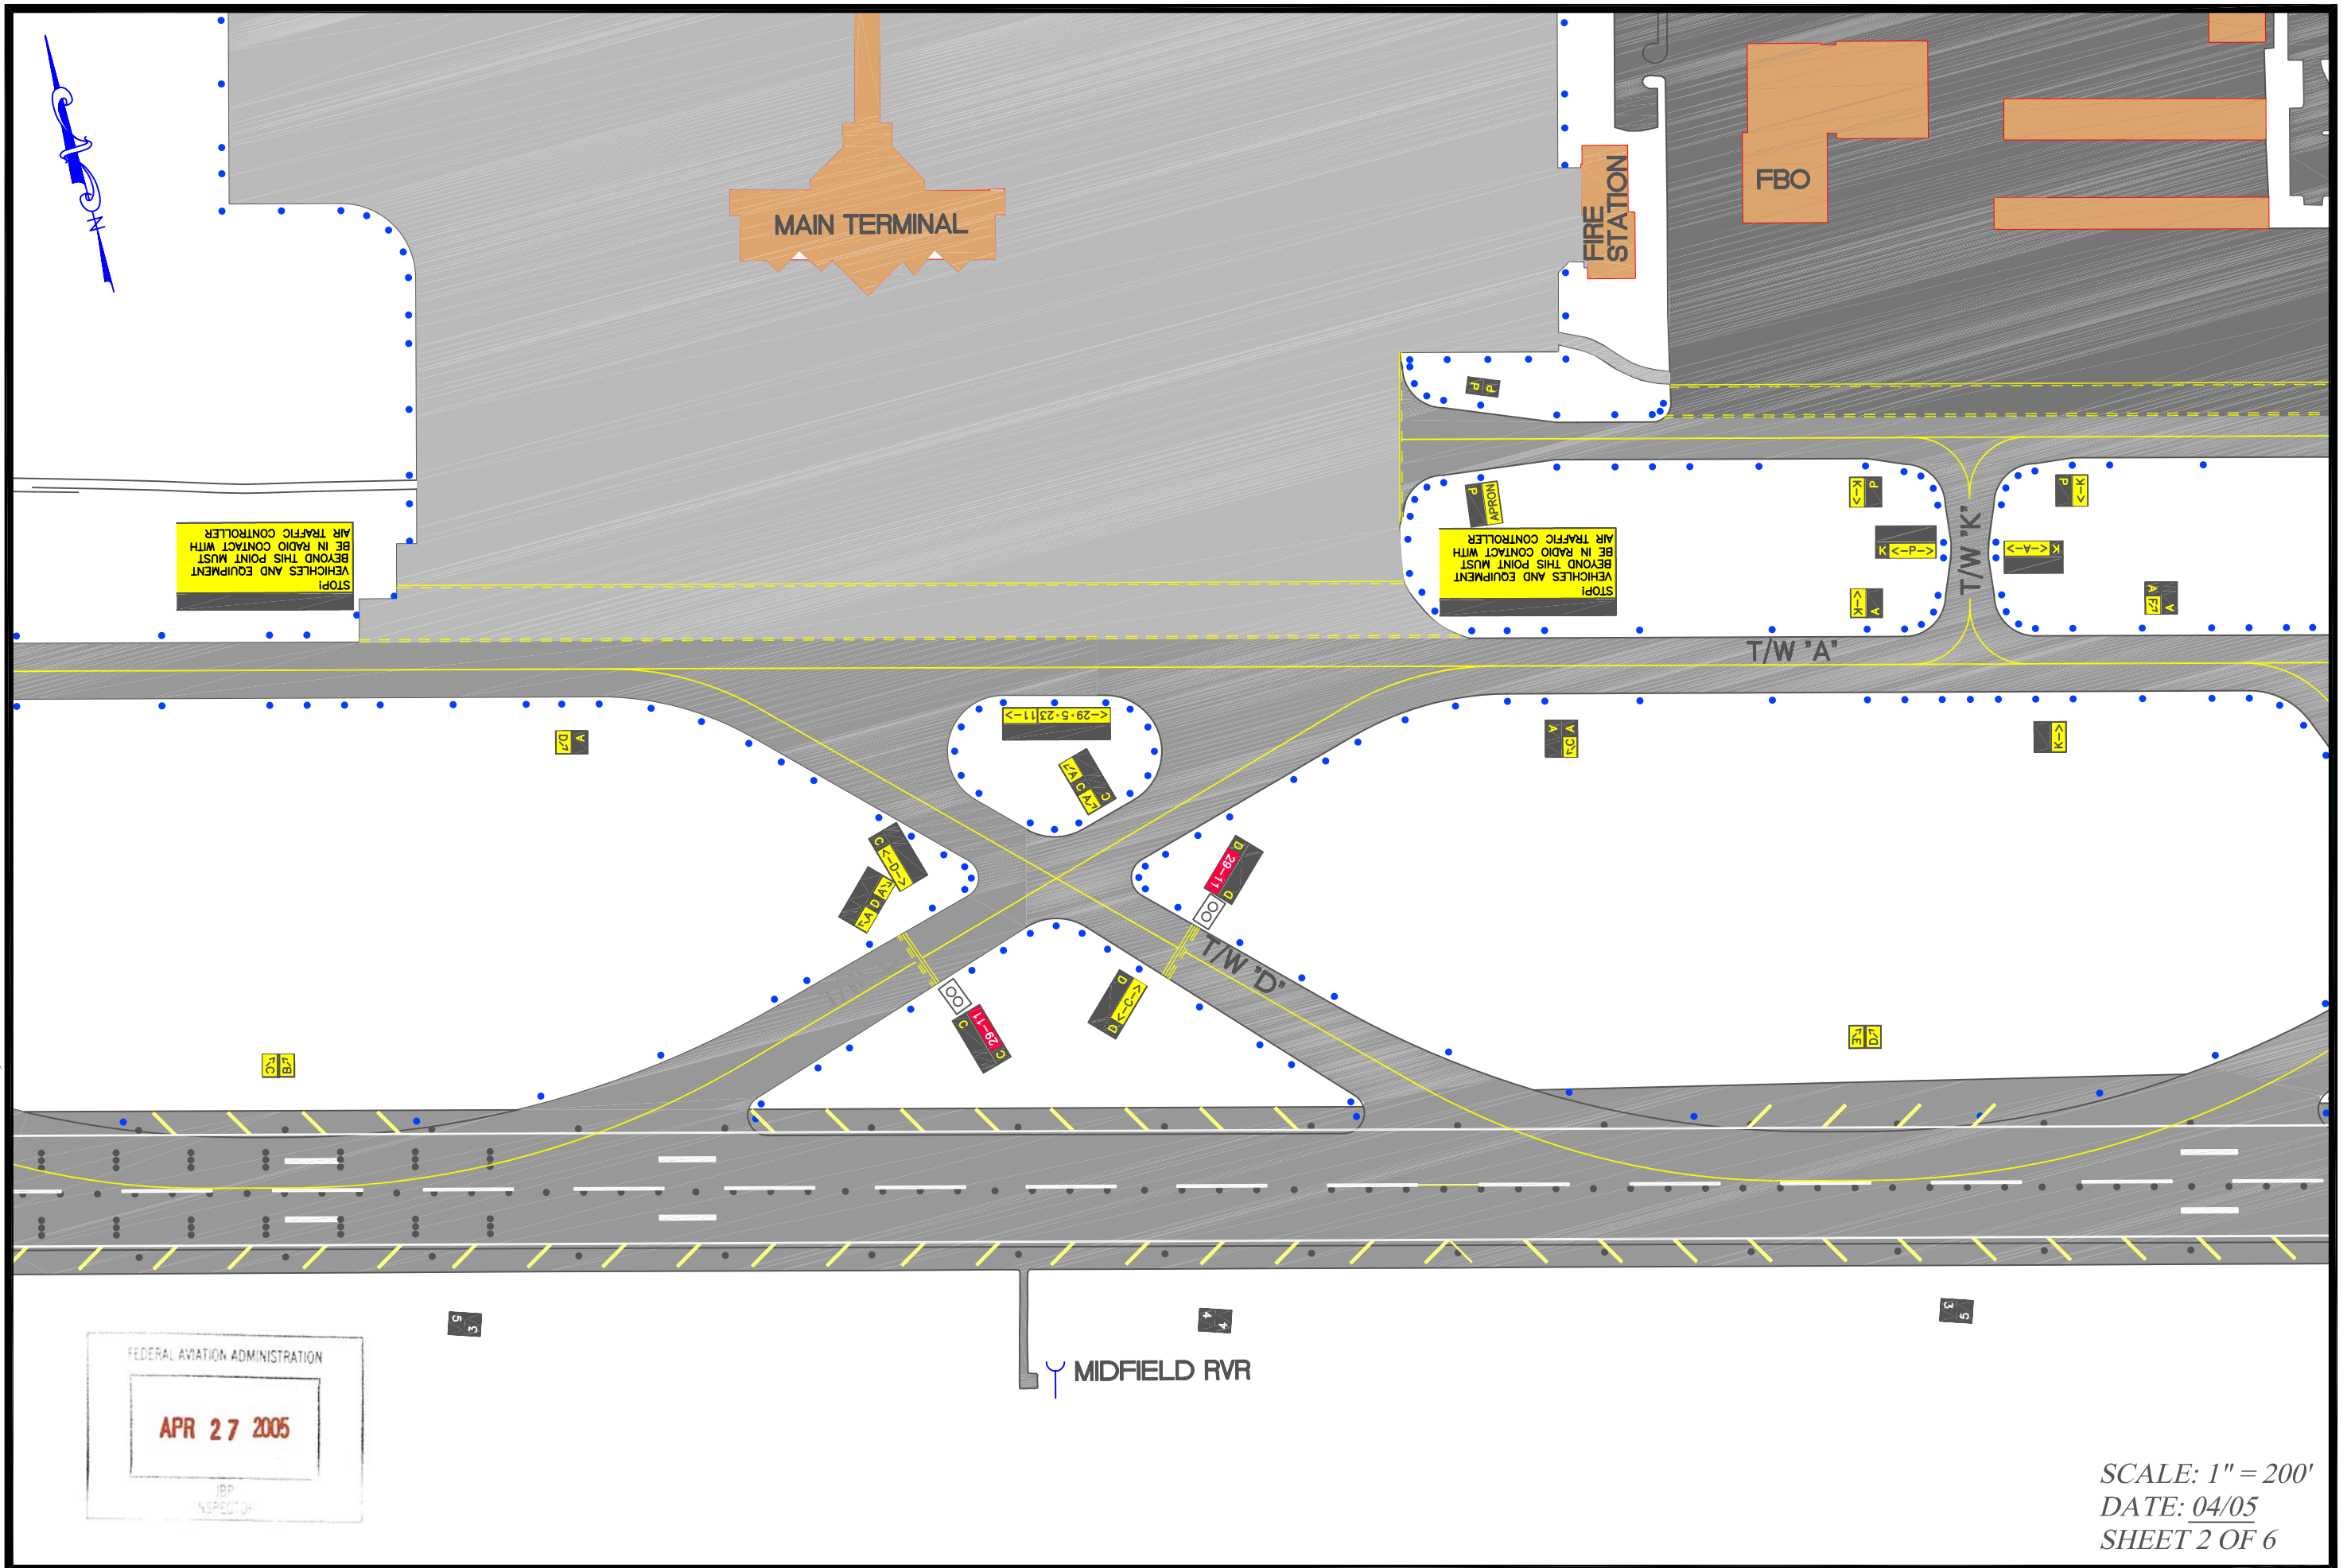

SCALE: 1" = 200'  
DATE: 04/05  
SHEET 2 OF 6