


EXHIBIT 6: AIRFIELD SIGNAGE PLAN, REVISED 4/01/05

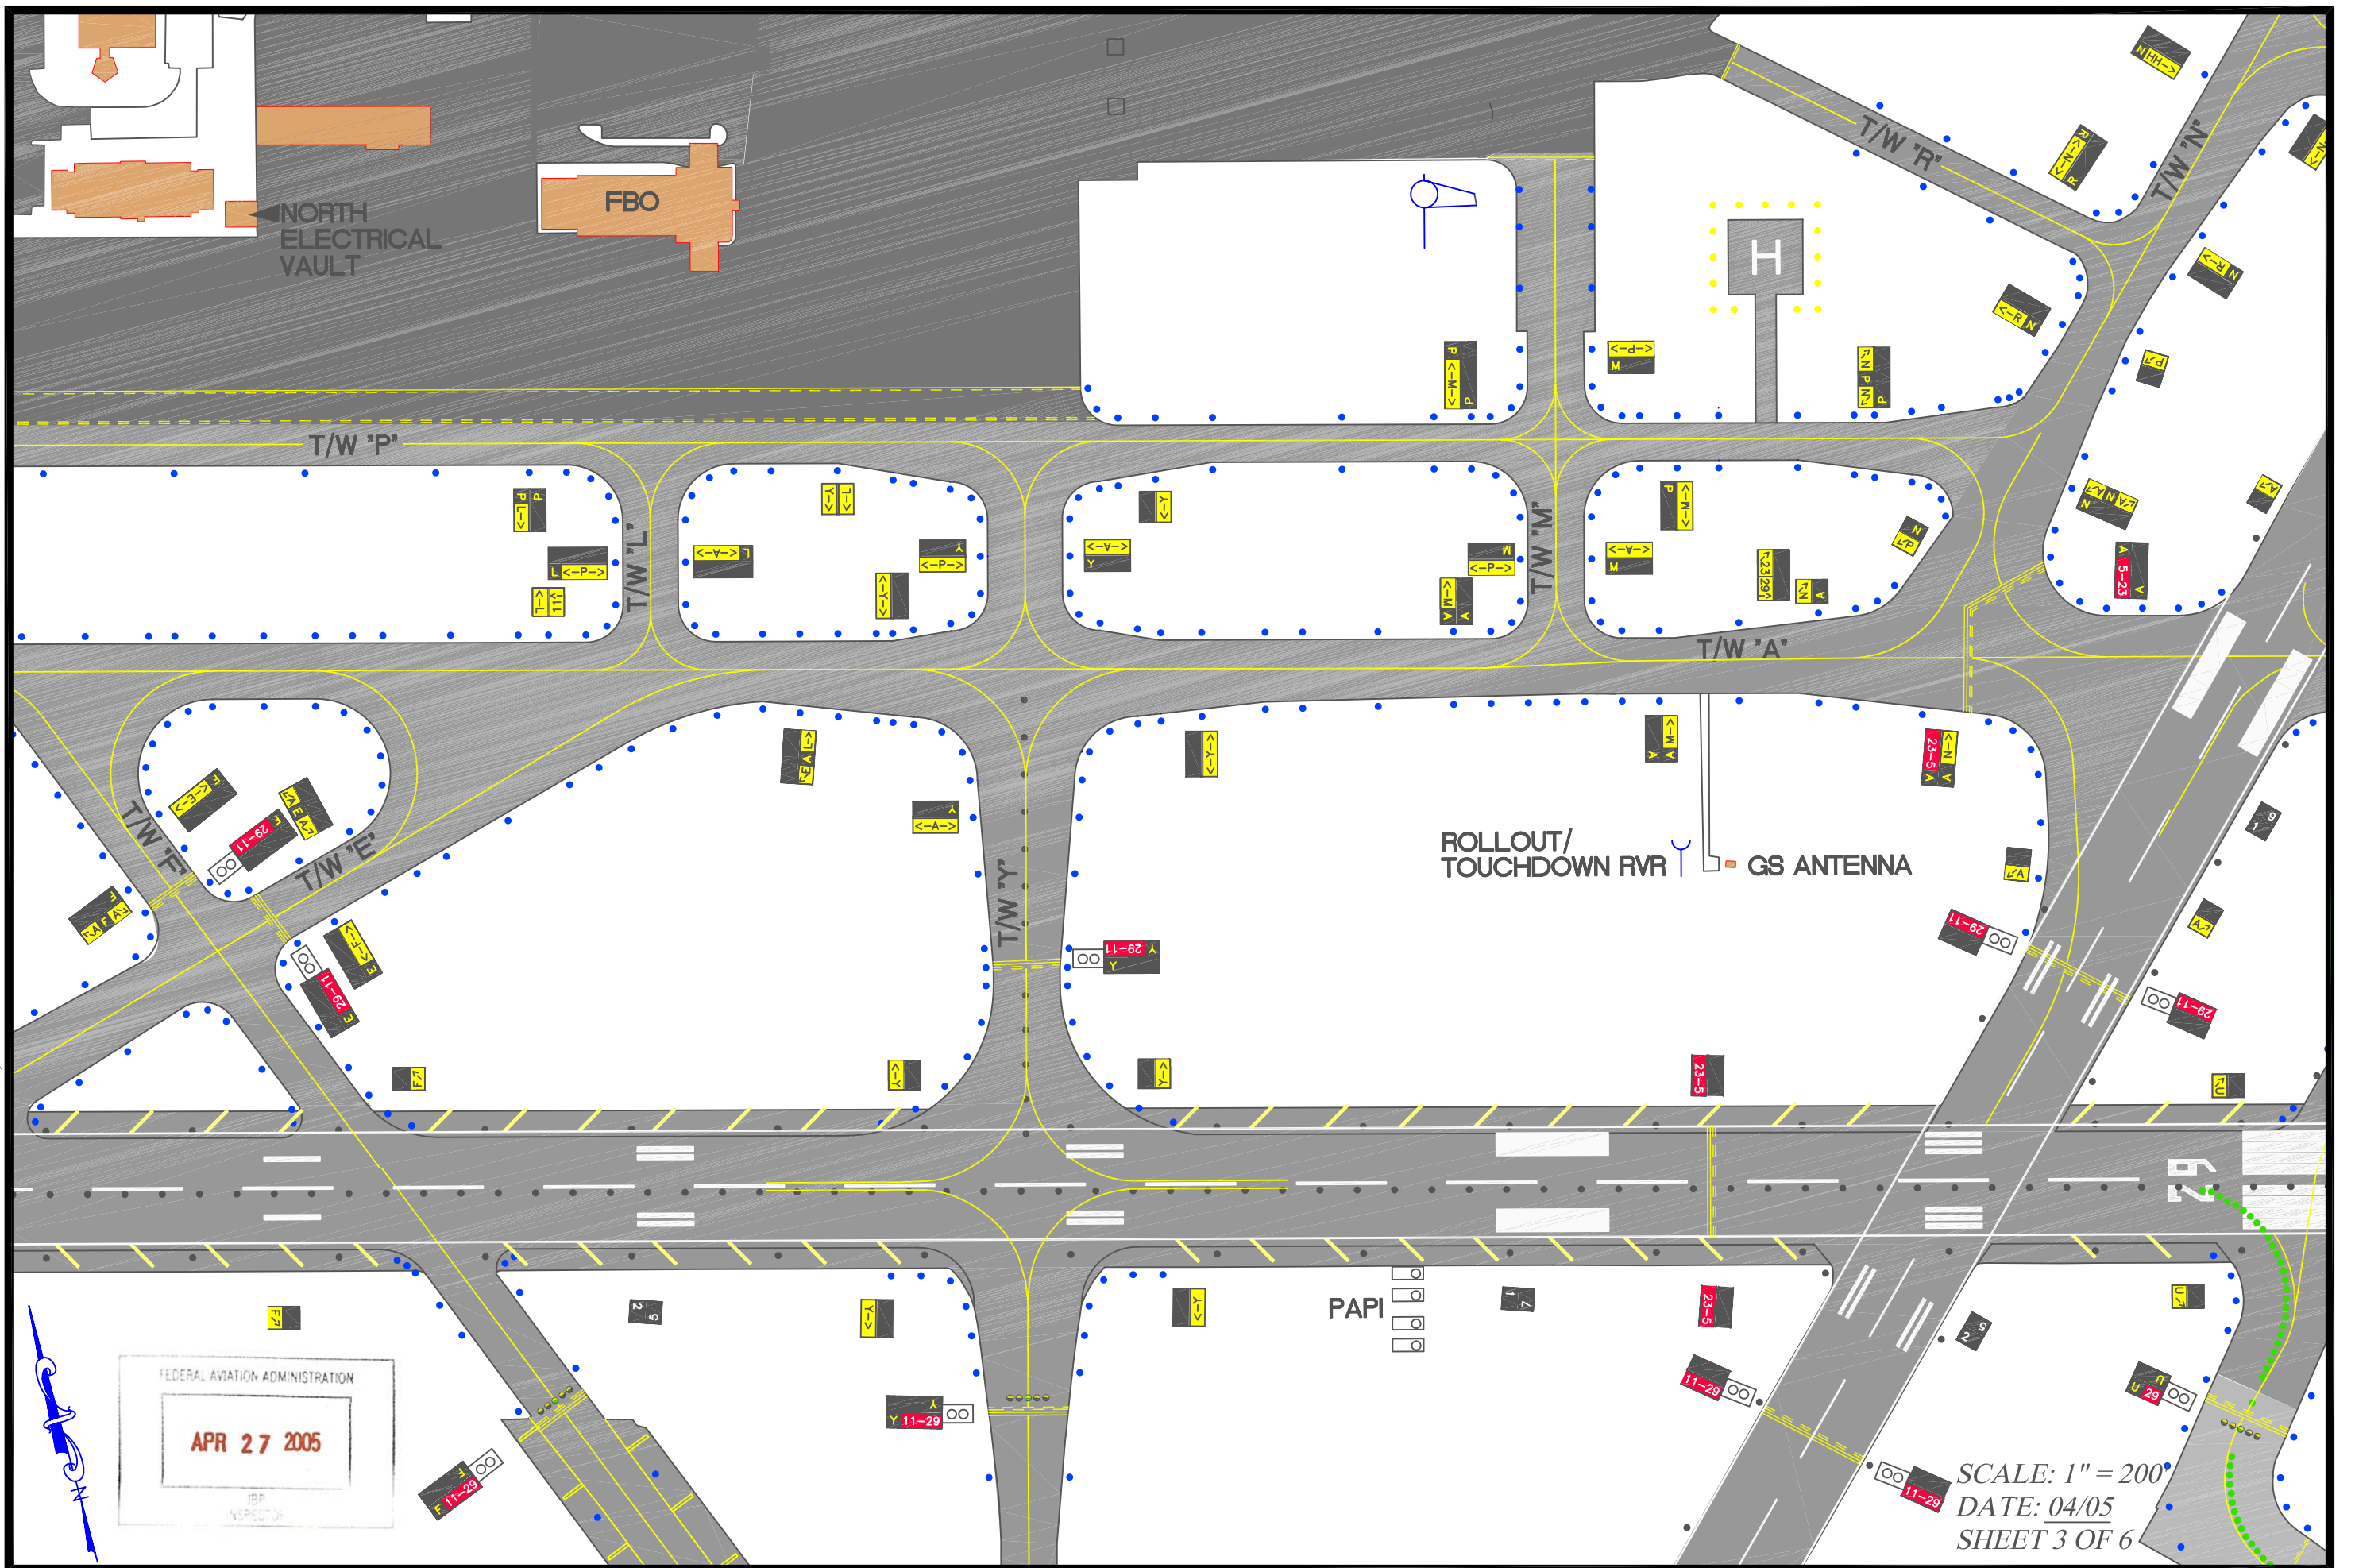

FEDERAL AVIATION ADMINISTRATION  
**APR 27 2005**  
JBP  
INSPECTOR

SCALE: 1" = 200'  
DATE: 04/05  
SHEET 3 OF 6