


EXHIBIT 6: AIRFIELD SIGNAGE PLAN, REVISED 4/01/05

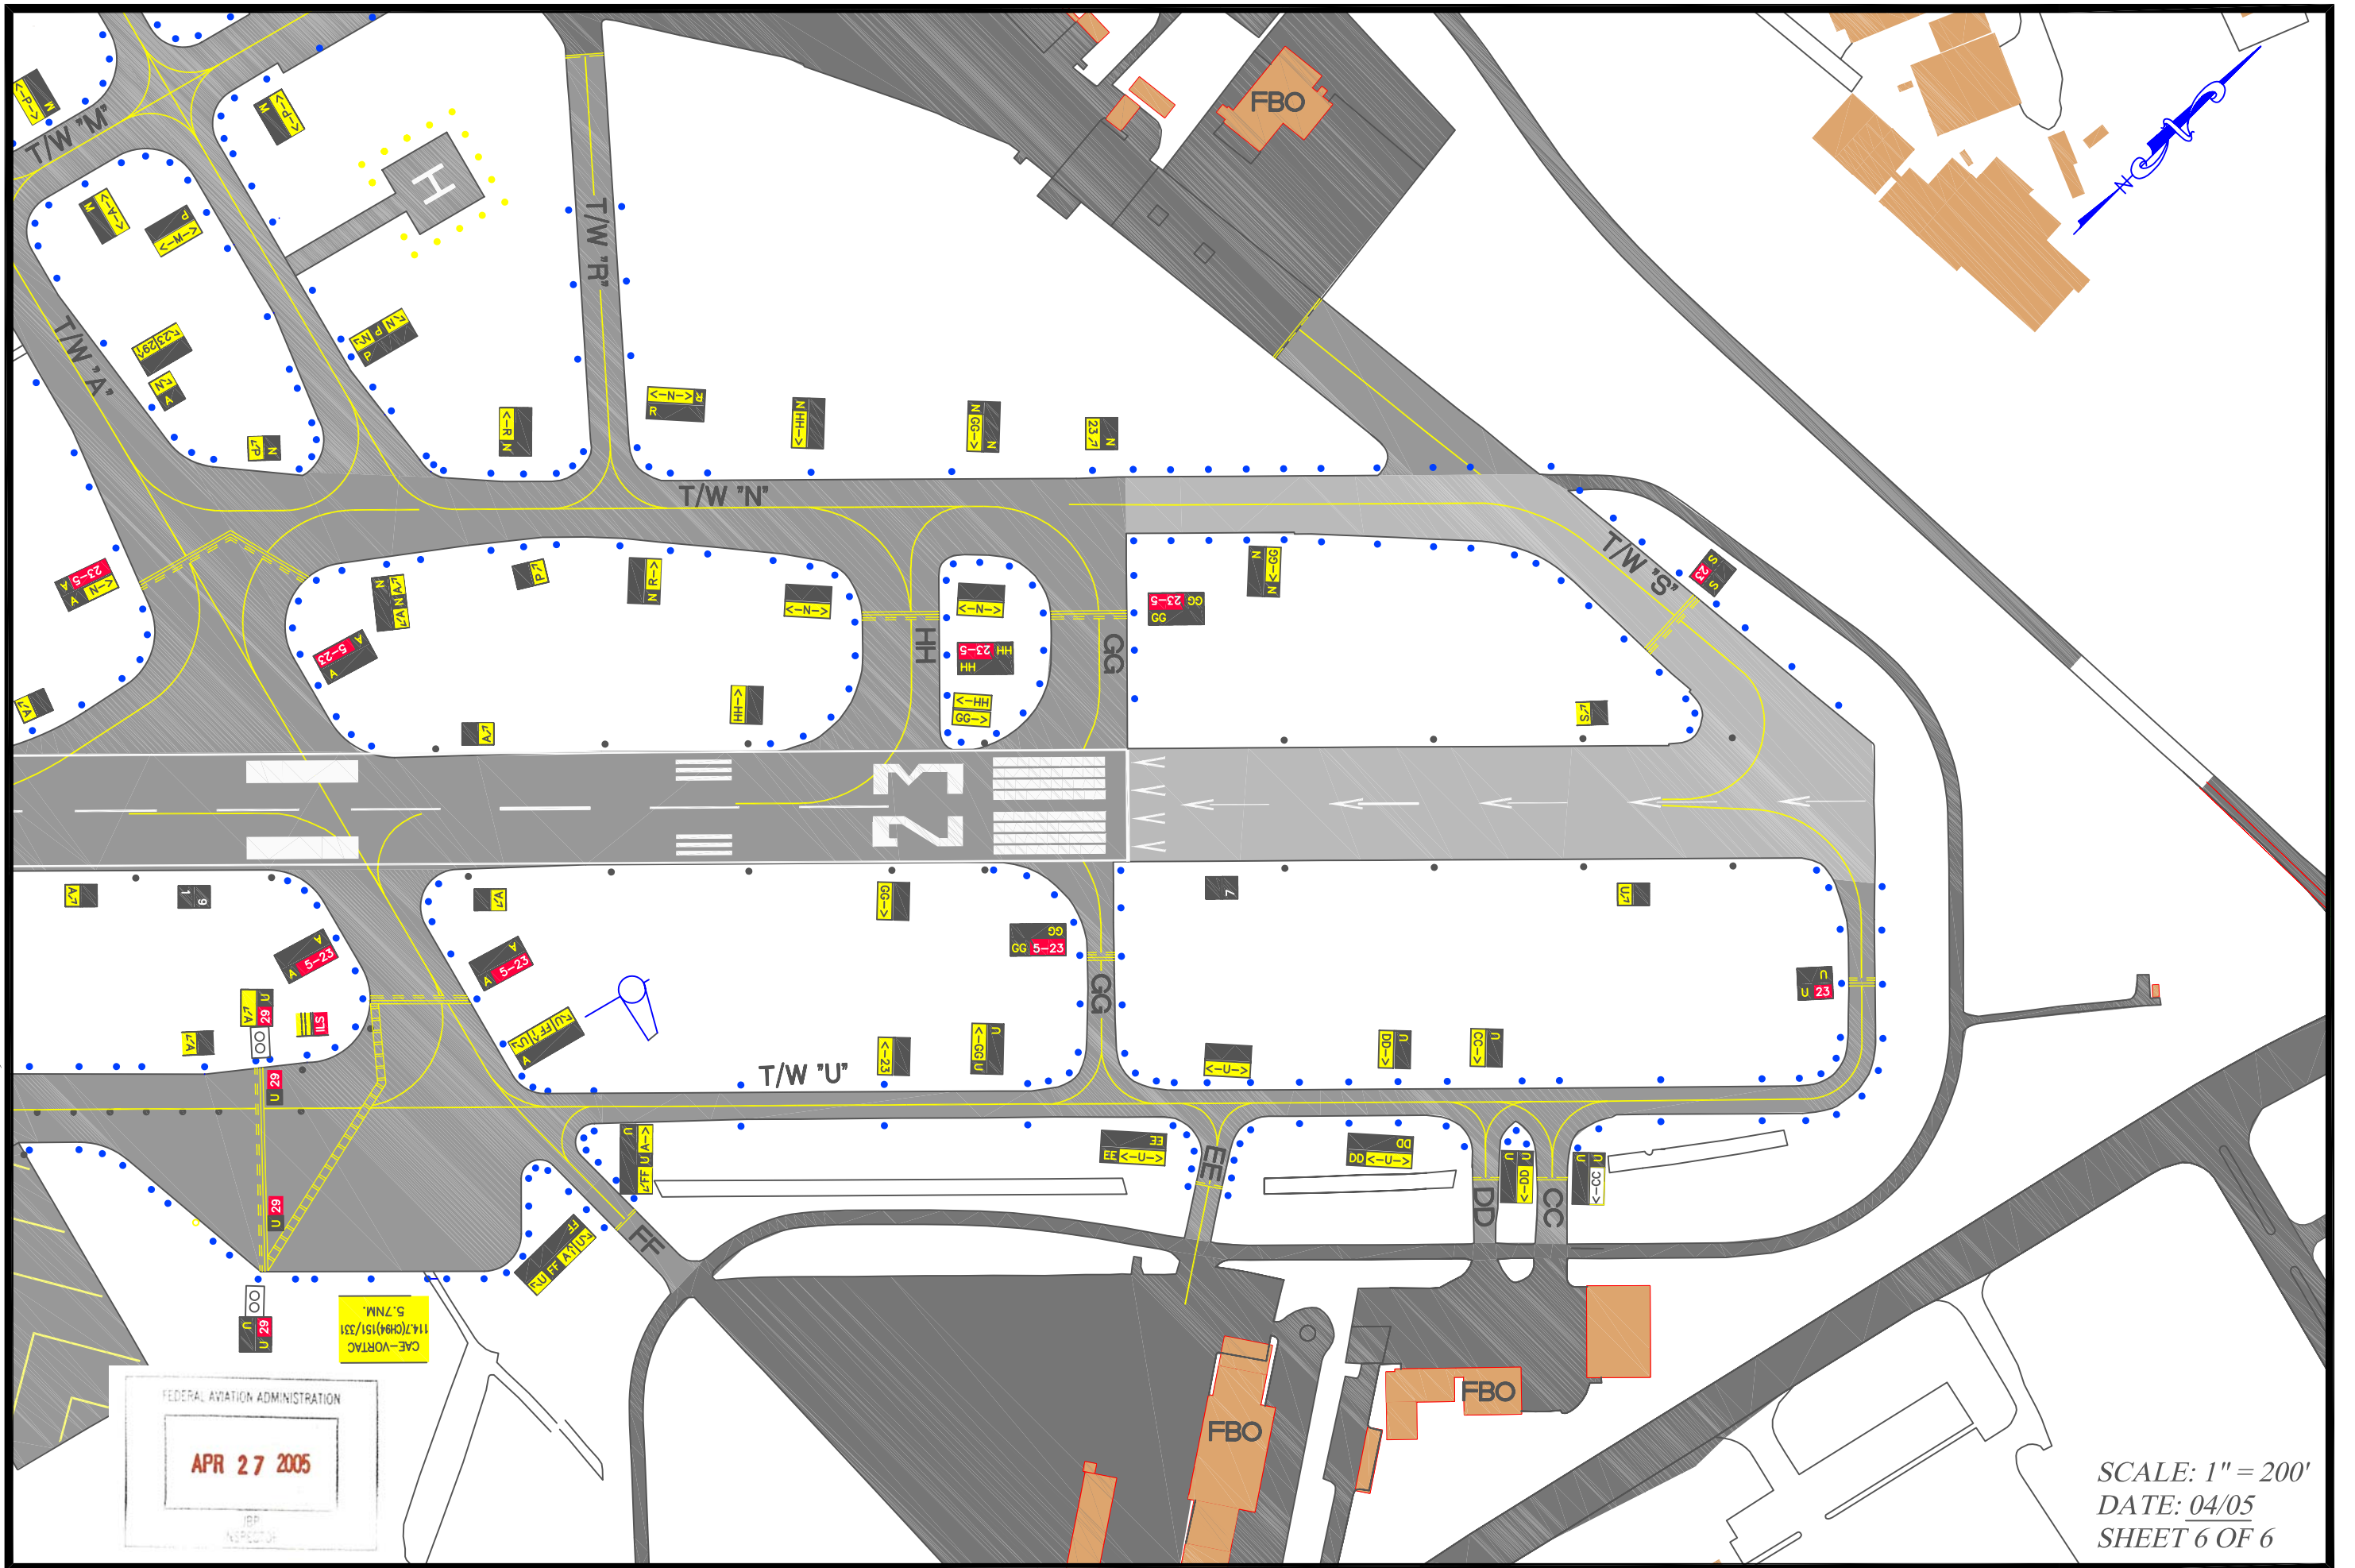

SCALE: 1" = 200'
DATE: 04/05
SHEET 6 OF 6